




ELEVATION 1

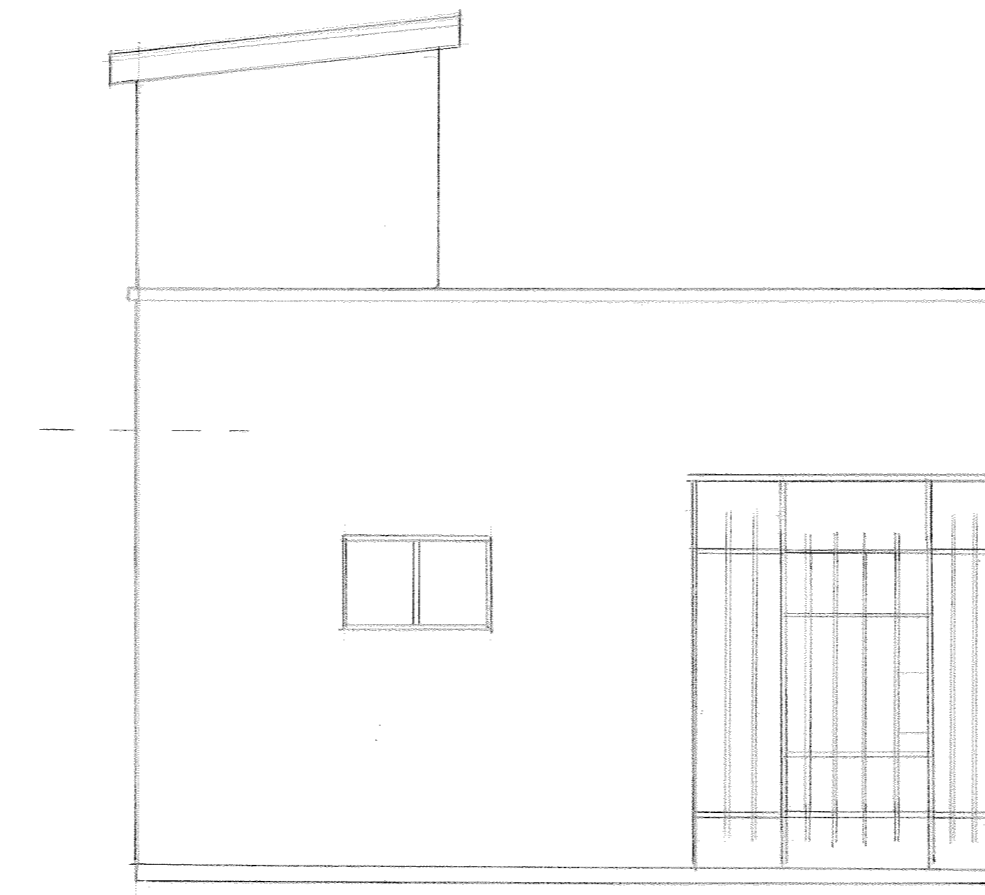


ELEVATION 2

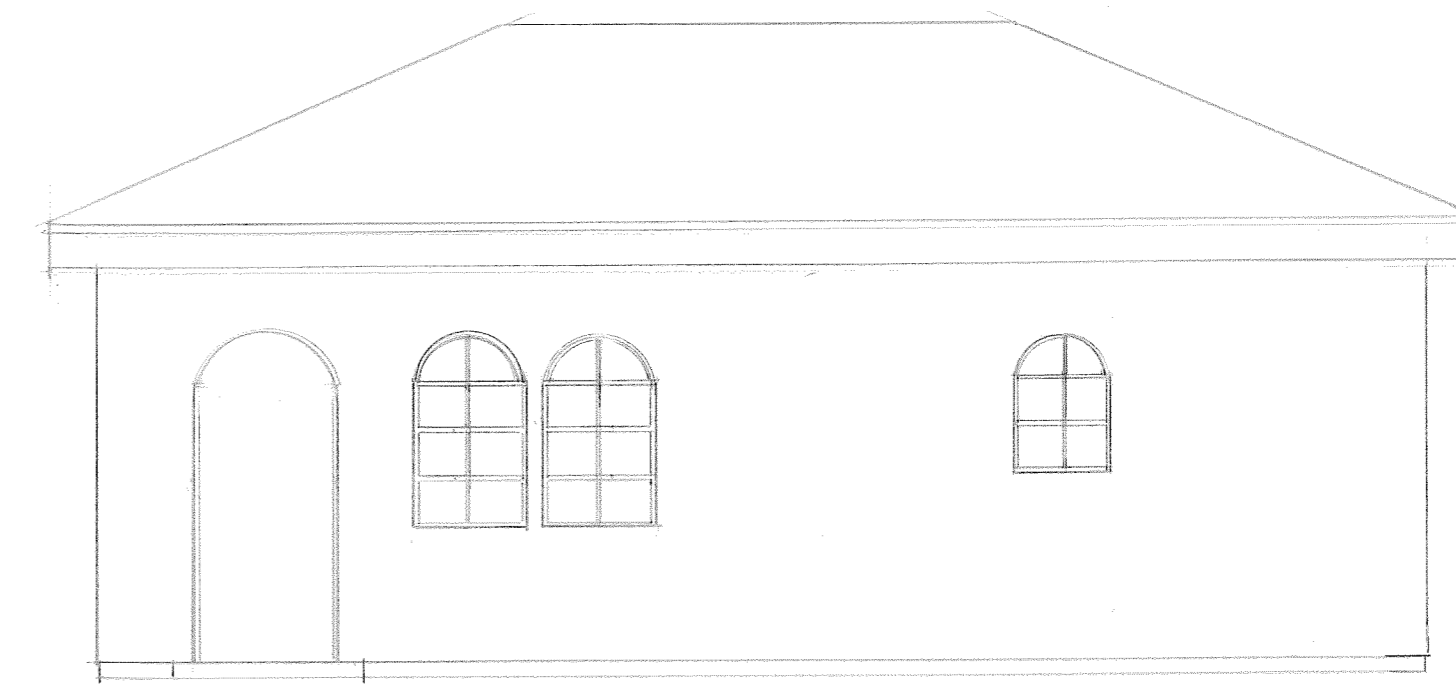


ELEVATION 3

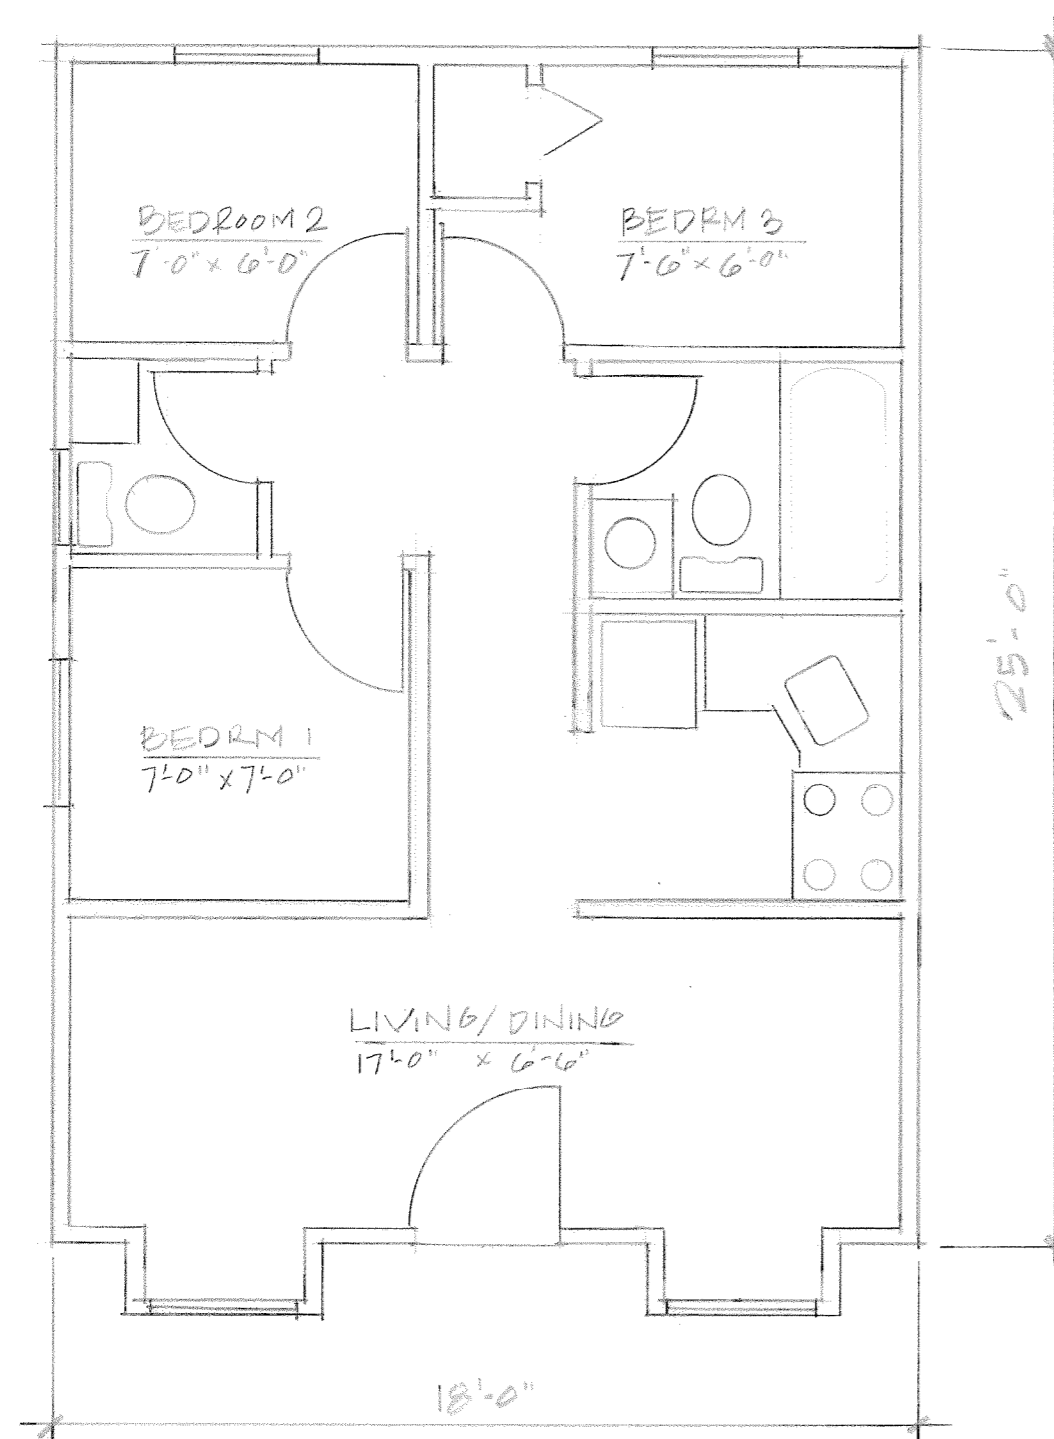

FLOOR PLAN 1

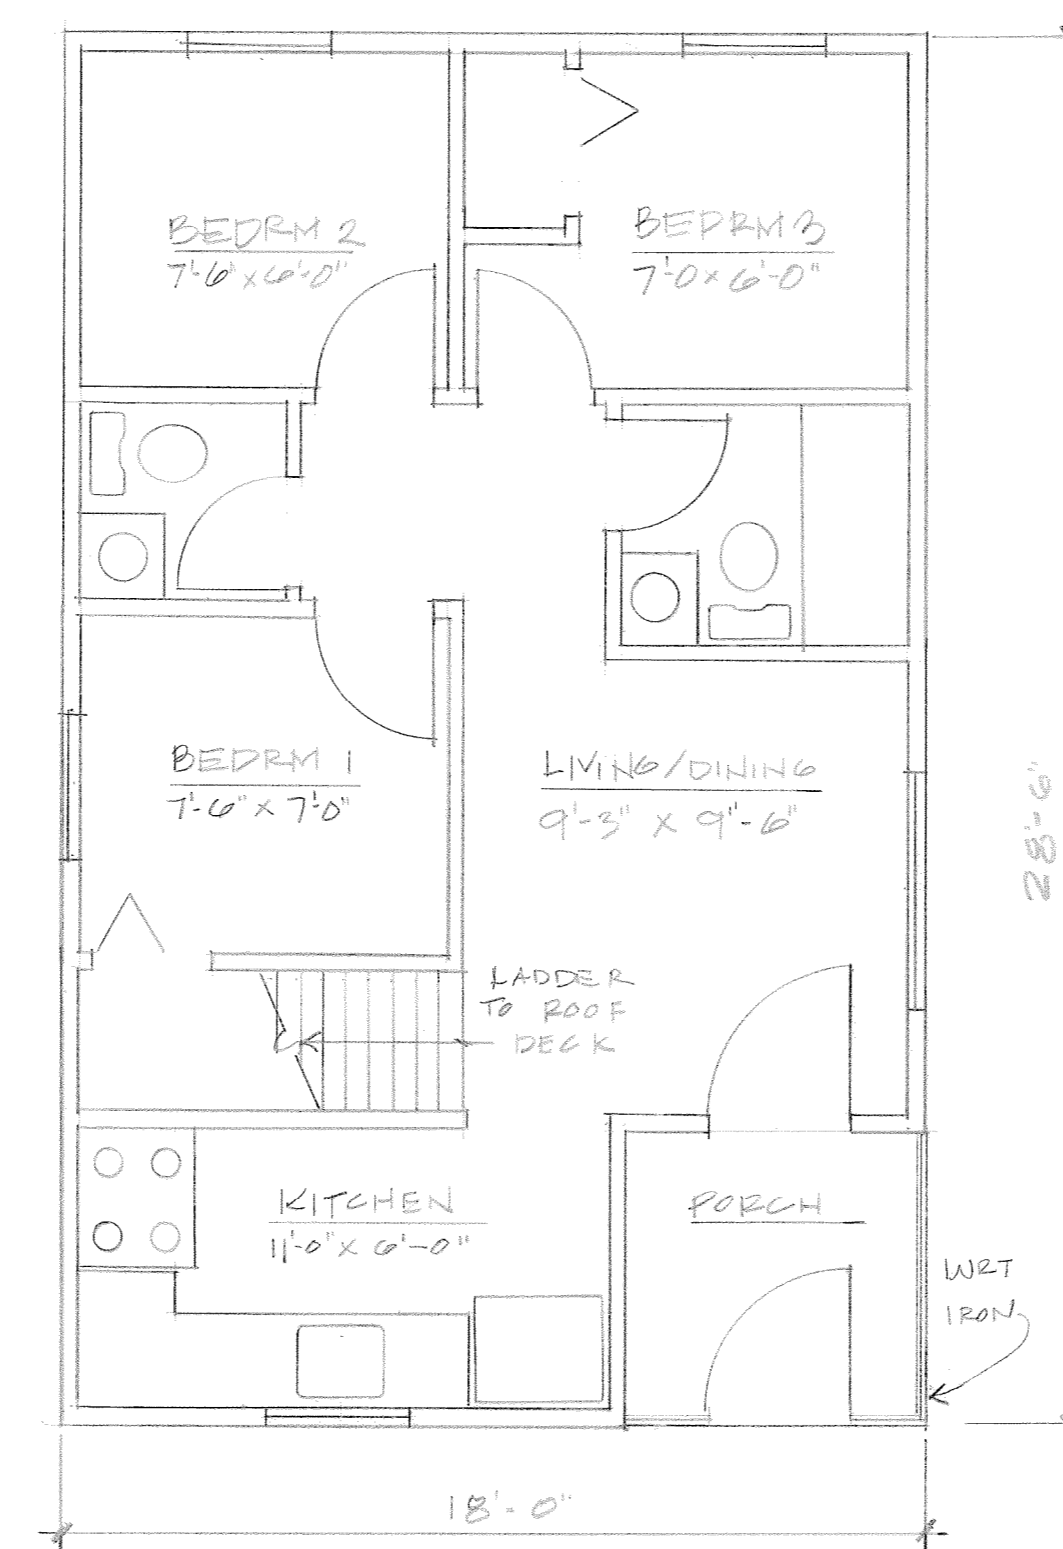

FLOOR PLAN 2

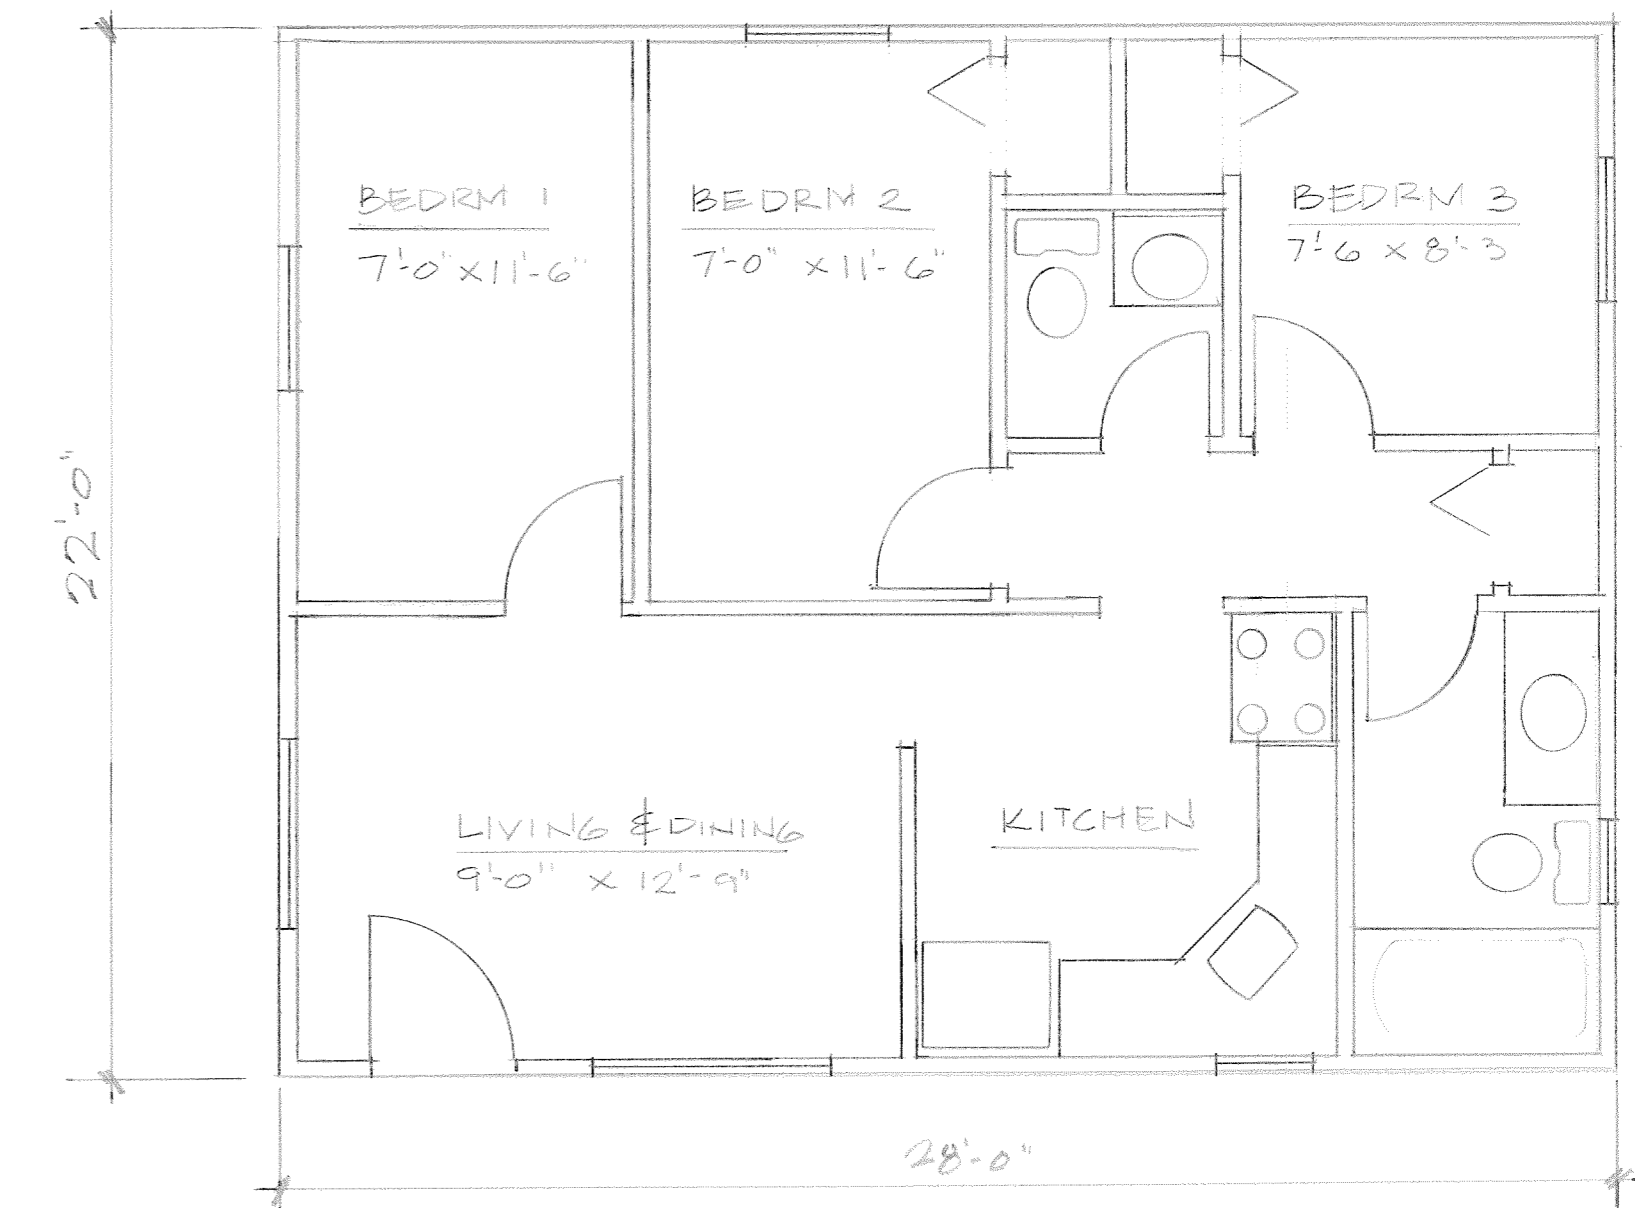

FLOOR PLAN 3